


406 ST ANDREWS DRIVE

CLEARWATER, FLORIDA 33756



SCALE: 1/16" = 1'

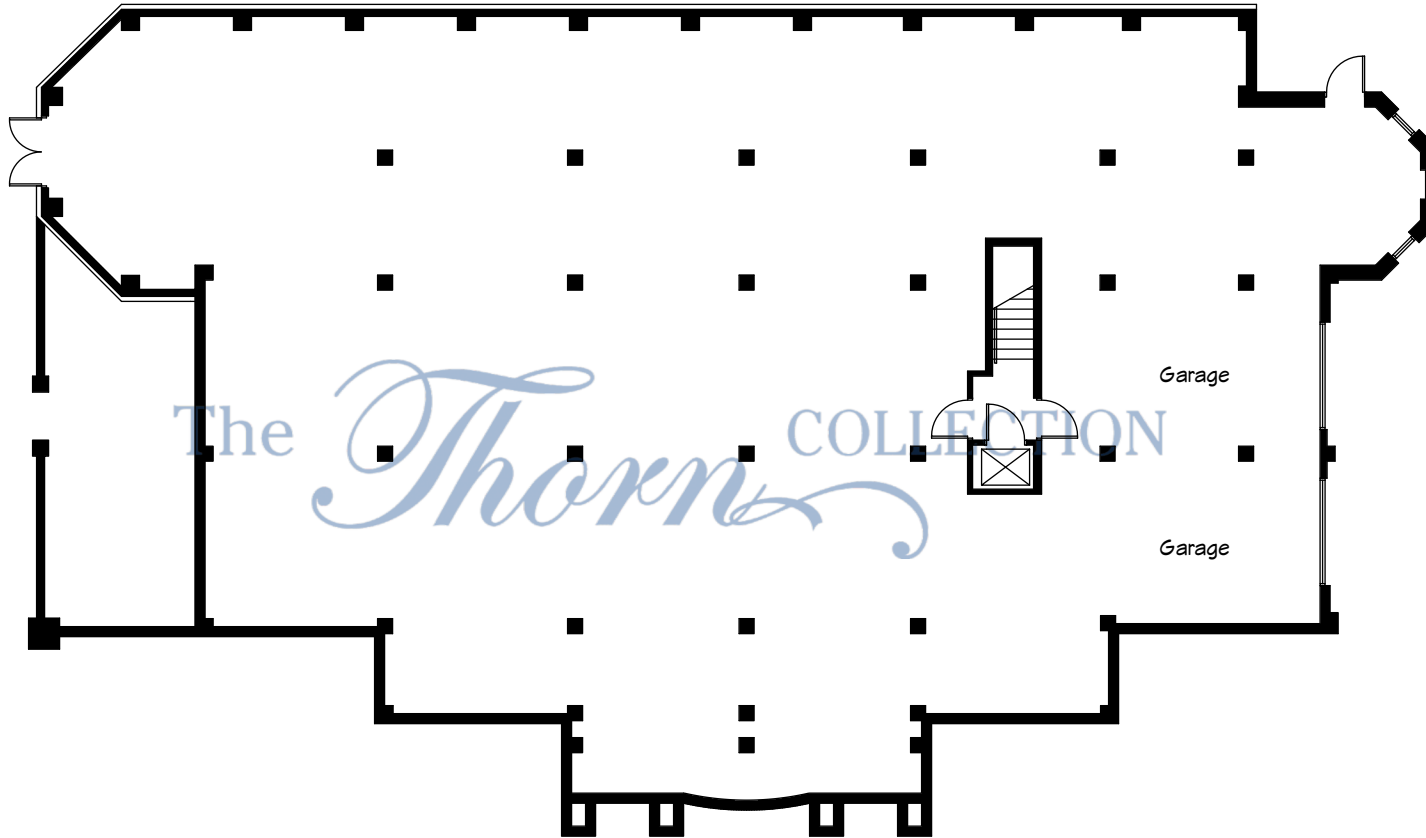

FloorPlanNinja.com

Ground Floor Plan



DISCLAIMER: THIS FLOORPLAN IS PROVIDED WITHOUT WARRANTY OF ANY KIND. FLOOR PLAN NINJA DISCLAIMS ANY WARRANTY INCLUDING, WITHOUT LIMITATION, SATISFACTORY OR ACCURACY OF DIMENSIONS. WE RESERVE THE RIGHT TO USE ALL FLOOR PLANS AND RENDERINGS FOR MARKETING PURPOSES


406 ST ANDREWS DRIVE

CLEARWATER, FLORIDA 33756

5' 10' 20' 30' 40' 50'

FEET

SCALE: 1/16" = 1'

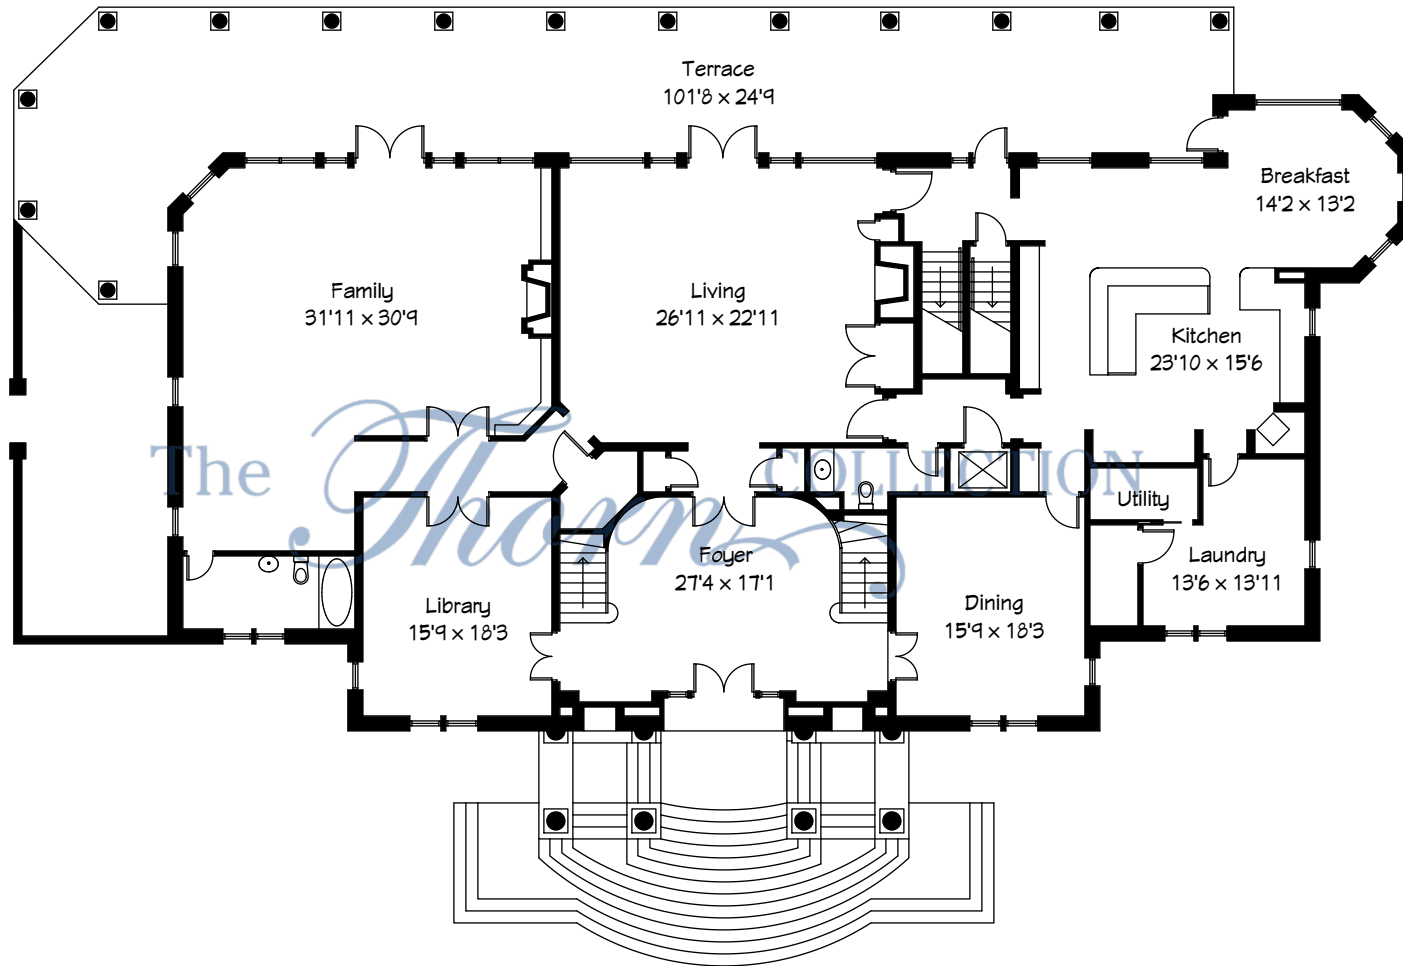

FloorPlanNinja.com

1st Floor Plan




DISCLAIMER: THIS FLOORPLAN IS PROVIDED WITHOUT WARRANTY OF ANY KIND. FLOOR PLAN NINJA DISCLAIMS ANY WARRANTY INCLUDING, WITHOUT LIMITATION, SATISFACTORY OR ACCURACY OF DIMENSIONS. WE RESERVE THE RIGHT TO USE ALL FLOOR PLANS AND RENDERINGS FOR MARKETING PURPOSES

406 ST ANDREWS DRIVE

CLEARWATER, FLORIDA 33756



SCALE: 1/16" = 1'

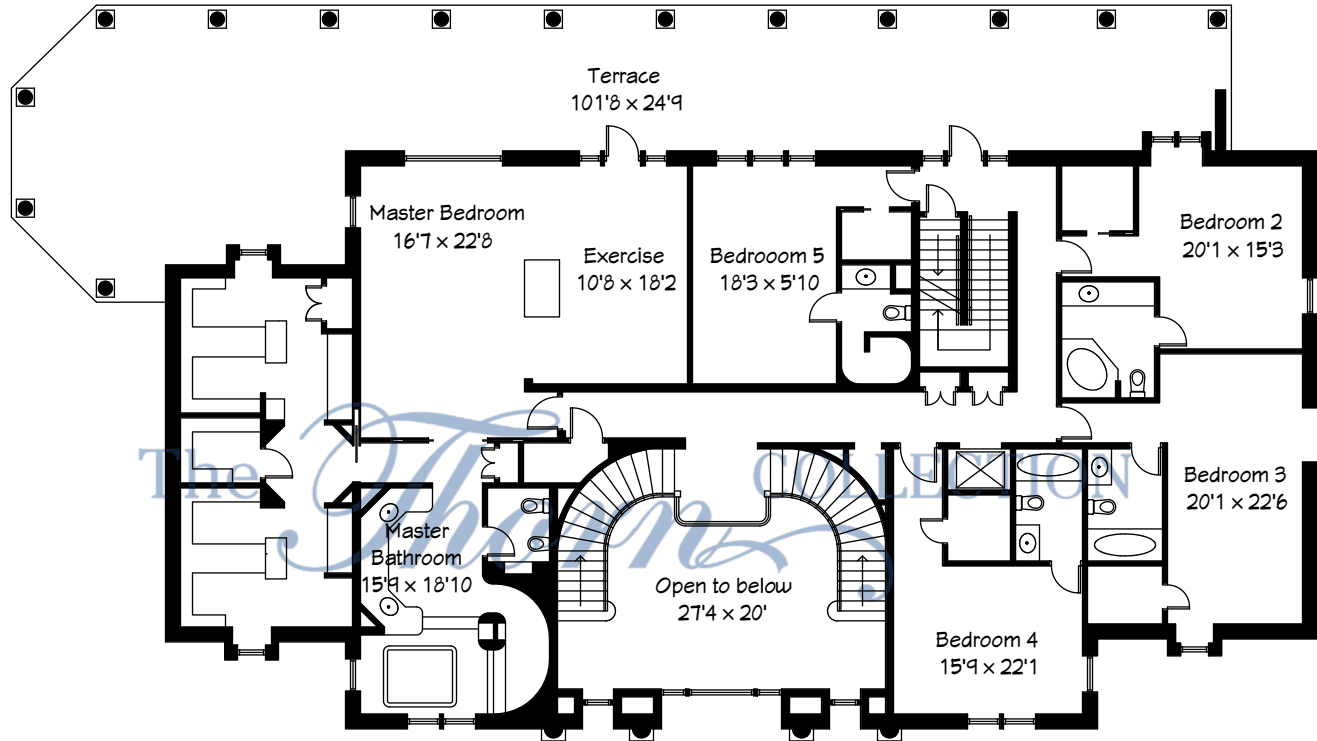


FloorPlanNinja.com


2nd Floor Plan

406 ST ANDREWS DRIVE

CLEARWATER, FLORIDA 33756

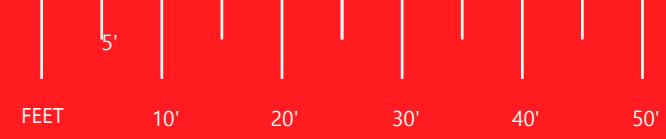

SCALE: 1/16" = 1'

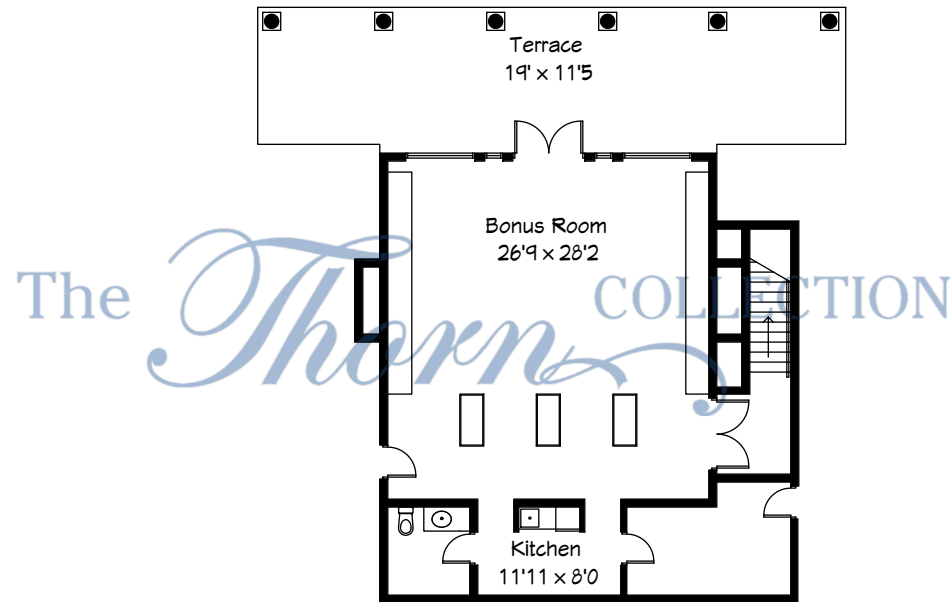

FloorPlanNinja.com


3rd Floor Plan

406 ST ANDREWS DRIVE

CLEARWATER, FLORIDA 33756

SCALE: 40' = 1"

Square Footage Diagram

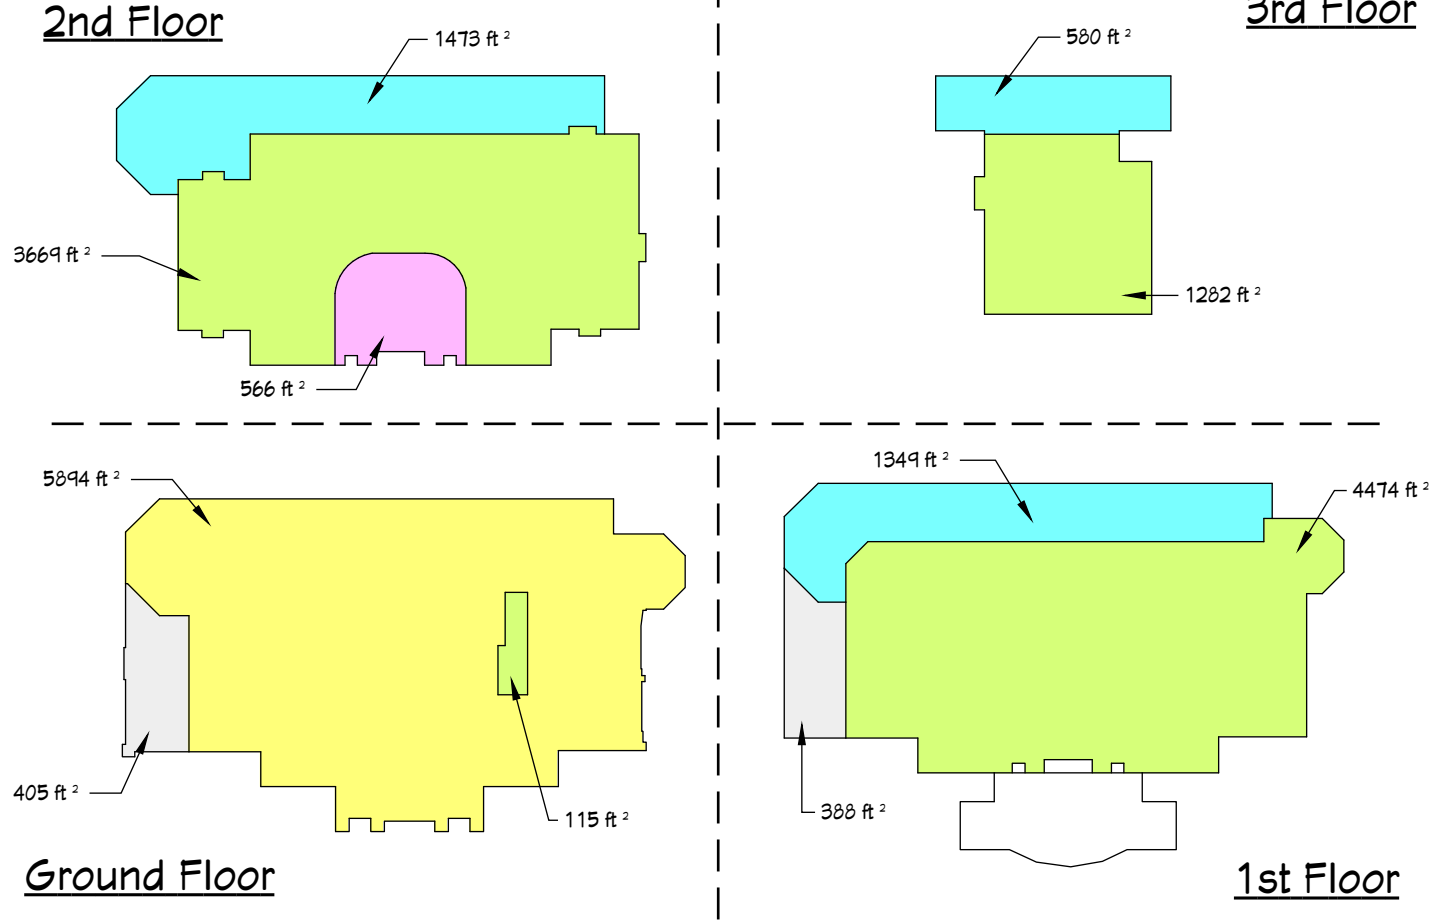

Totals

Color	Type	SqFt
Yellow	Garage/Non Heated	5894
Light Green	Heated	9540
Cyan	Balconies	3402
Pink	Open to floor below	566
Grey	Mechanical	793

Ground Floor

Color	Type	SqFt
Yellow	Garage/Non Heated	5894
Light Green	Heated	115
Cyan	Balconies	N/A
Pink	Open to floor below	N/A
Grey	Mechanical	405

1st Floor

Color	Type	SqFt
Yellow	Garage/Non Heated	N/A
Light Green	Heated	4474
Cyan	Balconies	1349
Pink	Open to floor below	N/A
Grey	Mechanical	388

2nd Floor

Color	Type	SqFt
Yellow	Garage/Non Heated	N/A
Light Green	Heated	3669
Cyan	Balconies	1473
Pink	Open to floor below	566
Grey	Mechanical	N/A

3rd Floor

Color	Type	SqFt
Yellow	Garage/Non Heated	N/A
Light Green	Heated	1282
Cyan	Balconies	580
Pink	Open to floor below	N/A
Grey	Mechanical	N/A